


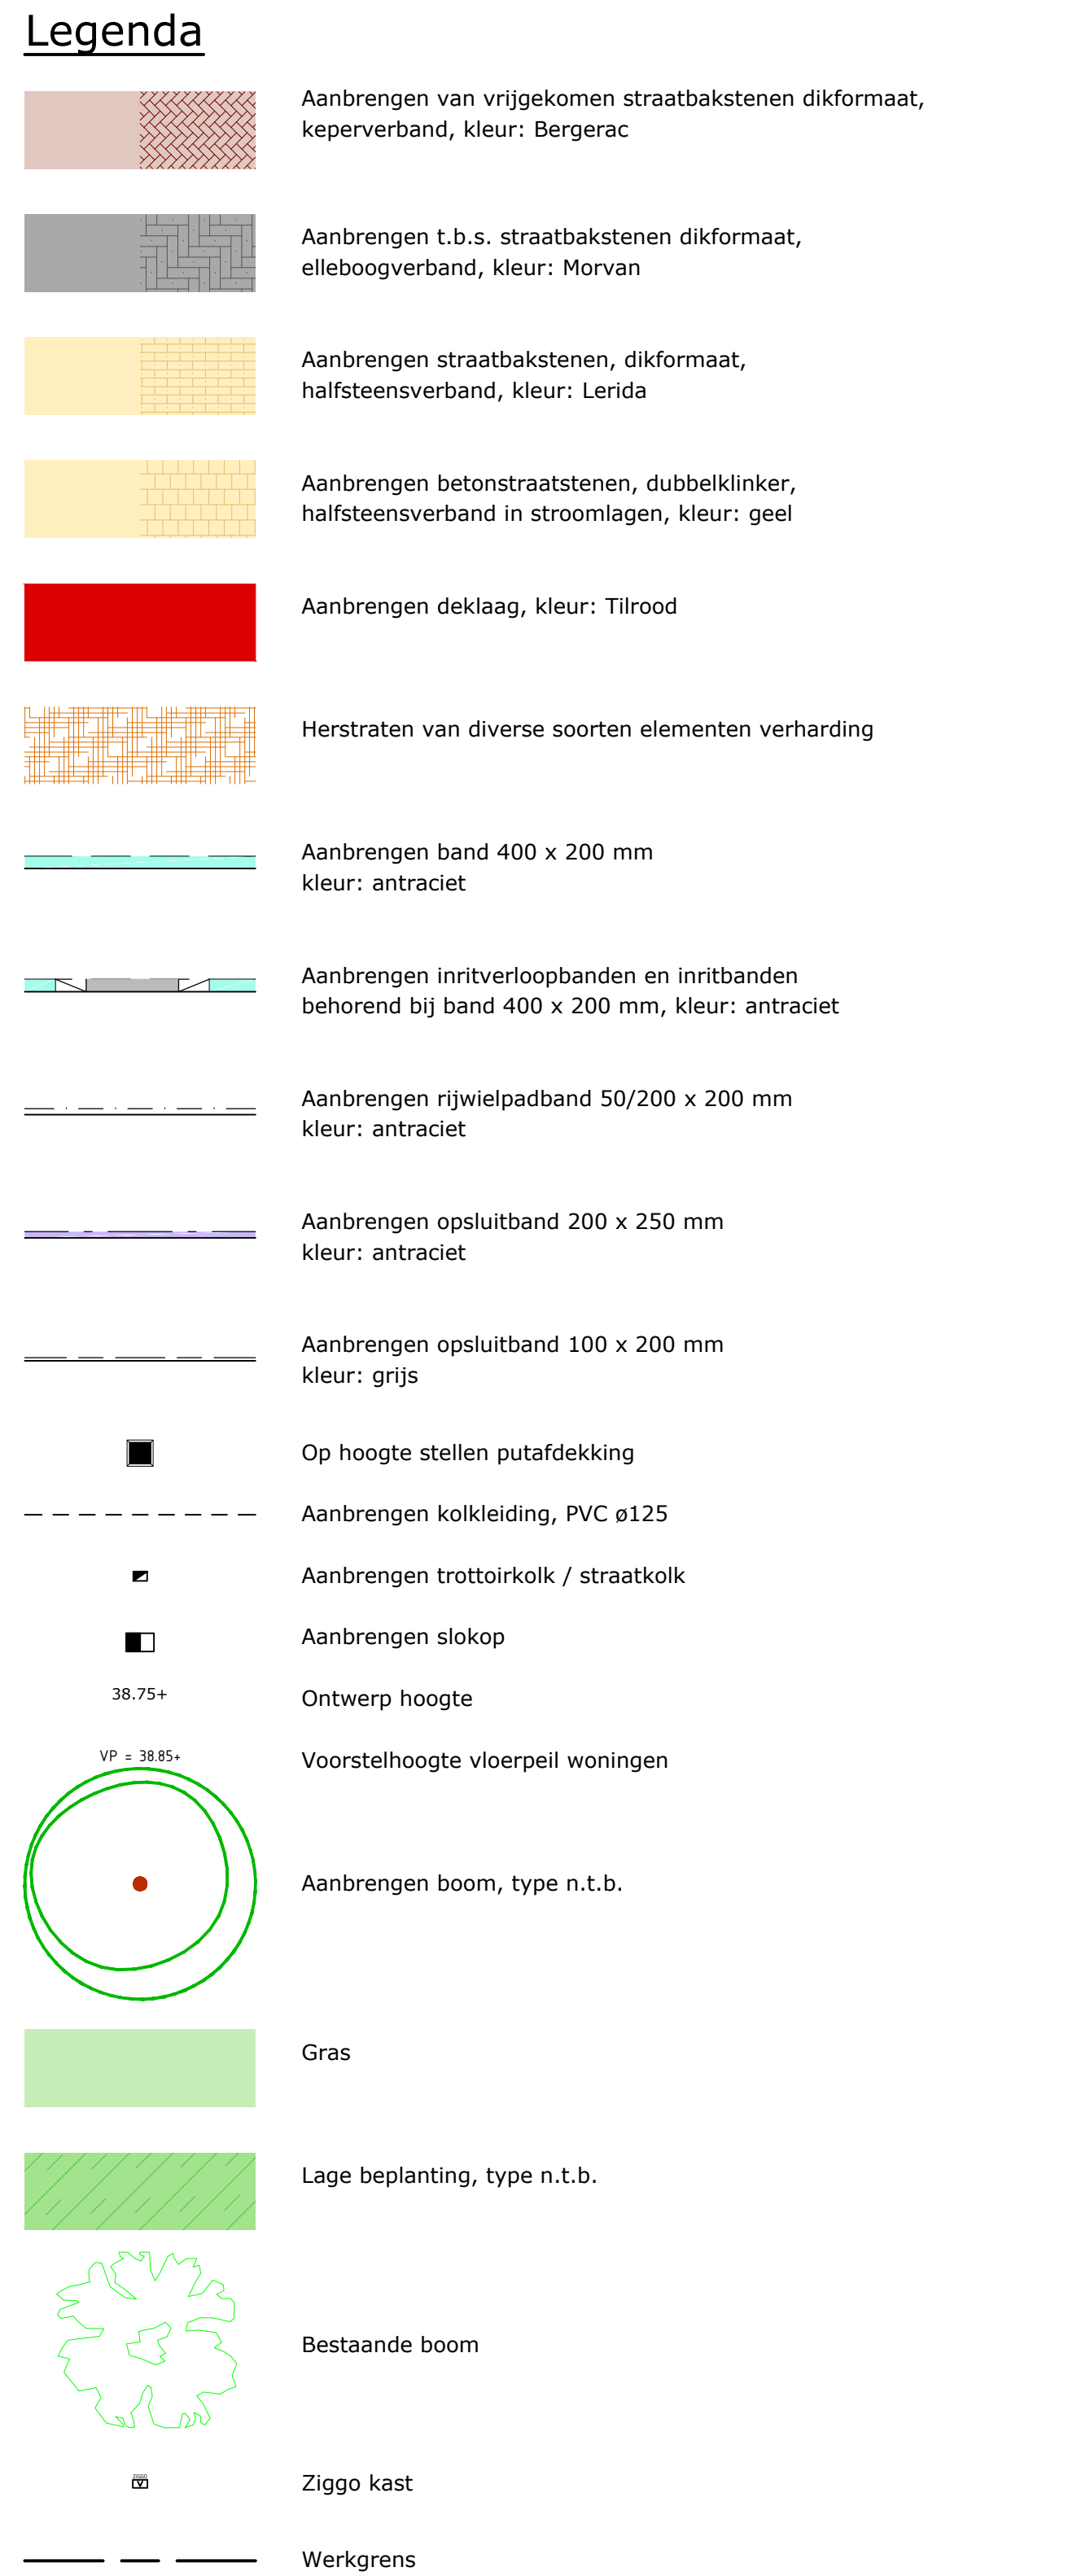

		Omschrijving:	
1		* Afmetingen in meters	
2		* Materiaalwaarden in millimeters, tenzij anders aangegeven	
3		* Hoogtematen in meters t.o.v. N.A.P.	
4			
5			
Definitief

OMSCHRIJVING WIJZIGING

CL BH